


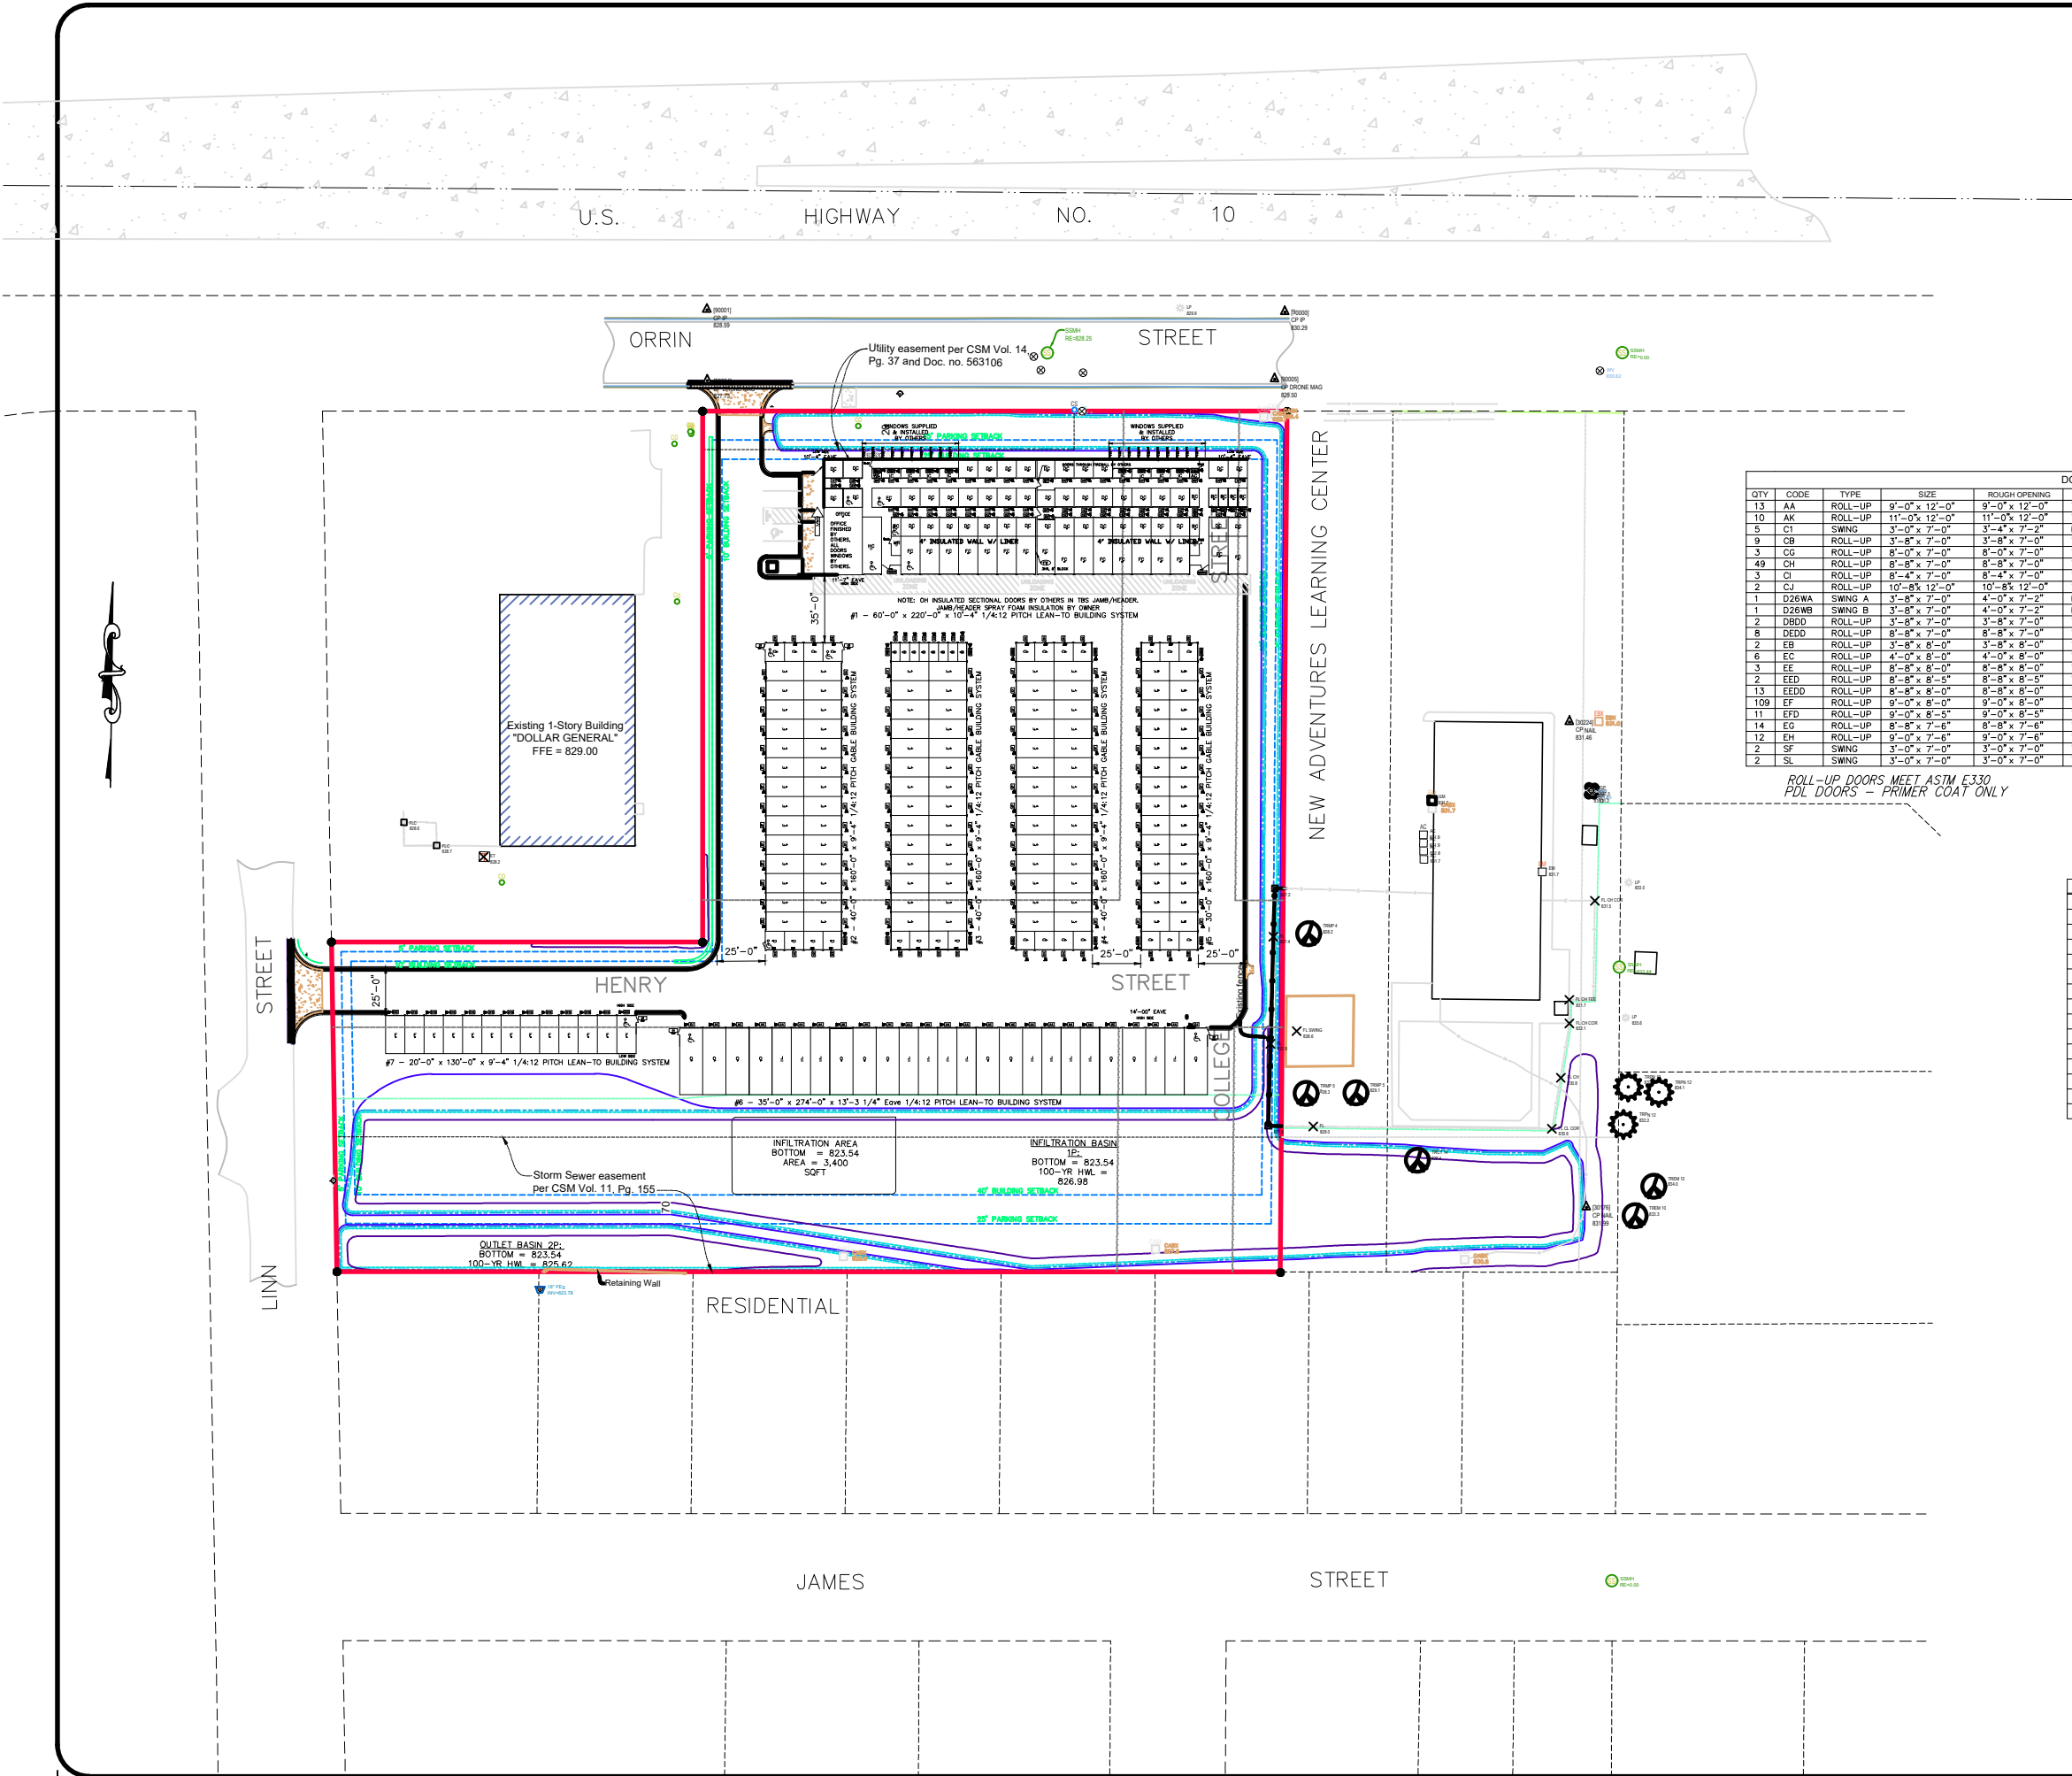

” NOTICE ”

NO FABRICATION CAN BE SCHEDULED OR BEGUN UNTIL "APPROVED" OR "APPROVED AS NOTED" DOCUMENTS ARE RECEIVED BY TRACHTE BUILDING SYSTEMS.

COMPLETE THE FOLLOWING:

APPROVED

RELEASE FOR FABRICATION

APPROVED AS NOTED

RELEASE FOR FABRICATION

NOT APPROVED

REVISE AND RESUBMIT

SIGNATURE _____

COMPANY _____

DATE ____/____/____

DOOR SCHEDULE						
QTY	CODE	TYPE	SIZE	ROUGH OPENING	MANUF.	DESCRIPTION
13	AA	ROLL-UP	9'-0" x 12'-0"	9'-0" x 12'-0"	TRAC-RITE/eq.	ROLL-UP DOOR, 977
10	AK	ROLL-UP	11'-0" x 12'-0"	11'-0" x 12'-0"	TRAC-RITE/eq.	ROLL-UP DOOR, 977
5	CI	SWING	3'-0" x 7'-0"	3'-4" x 7'-2"	PLYCO	DOOR/LEVER/LEVER, ADA THRESHOLD ,CLOSER,LG
9	CB	ROLL-UP	3'-8" x 7'-0"	3'-8" x 7'-0"	TRAC-RITE/eq.	CORRIDOR ROLL-UP DOOR, 944
3	CG	ROLL-UP	8'-0" x 7'-0"	8'-0" x 7'-0"	TRAC-RITE/eq.	CORRIDOR ROLL-UP DOOR, 944
49	CH	ROLL-UP	8'-8" x 7'-0"	8'-8" x 7'-0"	TRAC-RITE/eq.	CORRIDOR ROLL-UP DOOR, 944
3	CI	ROLL-UP	8'-4" x 7'-0"	8'-4" x 7'-0"	TRAC-RITE/eq.	CORRIDOR ROLL-UP DOOR, 944
2	CJ	ROLL-UP	10'-8" x 12'-0"	10'-8" x 12'-0"	TRAC-RITE/eq.	ROLL-UP DOOR, 977
1	D26WA	SWING A	3'-8" x 7'-0"	4'-0" x 7'-2"	PDL/eq.	DOOR/LEVER/LEVER, 30x30 LITE,CLOSER,LG
1	D26WB	SWING B	3'-8" x 7'-0"	4'-0" x 7'-2"	PDL/eq.	DOOR/LEVER/LEVER, 30x30 LITE,CLOSER,LG
2	DBDD	ROLL-UP	3'-8" x 7'-0"	3'-8" x 7'-0"	TRAC-RITE/eq.	NON-OPERATIONAL DOOR, 944
8	DEDD	ROLL-UP	8'-8" x 7'-0"	8'-8" x 7'-0"	TRAC-RITE/eq.	NON-OPERATIONAL DOOR, 944
2	EB	ROLL-UP	3'-8" x 8'-0"	3'-8" x 8'-0"	TRAC-RITE/eq.	ROLL-UP DOOR, 944
6	EC	ROLL-UP	4'-0" x 8'-0"	4'-0" x 8'-0"	TRAC-RITE/eq.	ROLL-UP DOOR, 944
3	EE	ROLL-UP	8'-8" x 8'-0"	8'-8" x 8'-0"	TRAC-RITE/eq.	ROLL-UP DOOR, 944
2	EED	ROLL-UP	8'-8" x 8'-5"	8'-8" x 8'-5"	TRAC-RITE/eq.	ROLL-UP DOOR, 944
13	EEDD	ROLL-UP	8'-8" x 8'-0"	8'-8" x 8'-0"	TRAC-RITE/eq.	NON-OPERATIONAL DOOR, 944
109	EF	ROLL-UP	9'-0" x 8'-0"	9'-0" x 8'-0"	TRAC-RITE/eq.	ROLL-UP DOOR, 944
11	EDF	ROLL-UP	9'-0" x 8'-5"	9'-0" x 8'-5"	TRAC-RITE/eq.	ROLL-UP DOOR, 944
14	EG	ROLL-UP	8'-8" x 7'-6"	8'-8" x 7'-6"	TRAC-RITE/eq.	ROLL-UP DOOR, 944
12	EH	ROLL-UP	9'-0" x 7'-6"	9'-0" x 7'-6"	TRAC-RITE/eq.	ROLL-UP DOOR, 944
2	SF	SWING	3'-0" x 7'-0"	3'-0" x 7'-0"	TRACHTE	FLUSH PANEL SWING DOOR
2	SL	SWING	3'-0" x 7'-0"	3'-0" x 7'-0"	TRACHTE	FLUSH PANEL LOUVERED SWING DOOR

DO NOT ORDER DOORS BY OTHERS PRIOR TO RECEIVING THE ERECTION SET.
RO AND DOOR SIZES MAY VARY DUE TO ENGINEERING ISSUES.

UNIT MIX

LABEL	UNIT	SIZE	# UNITS	%	SQ. FEET	INSULATED
AC	5	x 5	2	0.7	50	Y
B	5	x 10	8	3.0	400	N
BC	5	x 10	7	2.6	350	Y
IC	10	x 5	8	3.0	400	Y
MR	10	x 5	2	0.7	100	Y
D	10	x 10	26	9.7	2600	N
DC	10	x 10	46	17.1	4600	Y
E	10	x 15	28	10.4	4200	N
EC	10	x 15	1	0.4	150	Y
F	10	x 20	97	36.1	19400	N
FC	10	x 20	17	6.3	3400	Y
HC	10	x 30	1	0.4	300	Y
J	10	x 35	13	4.8	4550	N
O	12	x 35	12	4.5	5040	N
OFFI	35	x 20	1	0.4	700	Y
SQ.FT. NON-INSULATED					36190	
SQ.FT. INSULATED					10050	
TOTAL					269	100
					46240	

⦿ DENOTES HANDICAP/WHEELCHAIR ACCESSIBLE UNITS

NOTICE:

THE SPECIFIC PROJECT INFORMATION PROVIDED TO TRACHTE BUILDING SYSTEMS, INC. WAS USED IN THE DEVELOPMENT OF THE ENGINEERING DRAWINGS, DETAILS, MATERIALS LIST AND PRICING. ANY DISCREPANCIES BETWEEN THIS INFORMATION AND THE ACTUAL JOB CONDITIONS WILL AFFECT THE ACCURACY OF THIS WORK. TRACHTE IS NOT RESPONSIBLE FOR ANY ADDITIONAL MATERIALS OR ANY LAYOUT PROBLEMS CAUSED BY INACCURATE SITE INFORMATION.

PLEASE RECHECK THIS INFORMATION CAREFULLY!


*** THE ABOVE PLAN MAY NOT REFLECT THE IMPLICATIONS OF SECTION 905.2.9 OF THE 2015 OR 2015 IBC CODE WHICH MAY REQUIRE A HOUR FIREWALLS EVERY 2,000 SQFT OR MAY REQUIRE YOU TO SPRINKLE THE BUILDING.

*** TRACHTE RECOMMENDS (IN USA ONLY) THAT ALL PROJECTS REQUIRE A NUMBER OF UNITS BE ADA ACCESSIBLE IF A CUSTOMER CHOOSES TO NOT CONFORM TRACHTE WILL NOT BE HELD ACCOUNTABLE.

NOTE: LOCATION & SIZE OF RETENTION POND TO BE DETERMINED BY LOCAL CIVIL ENGINEER.

REVISION	by
1/16/22 REVISED	KM
7/16/22 REDESIGNED	KM

TRACHTE BUILDING SYSTEMS, Inc.
This drawing and all parts thereof is the exclusive property of Trachte Building Systems, Inc. 314 Wilbur Road, Sun Prairie, Wisconsin (609)356-5624(Local 609/637-7699) and may not be reproduced in whole or part without written permission.

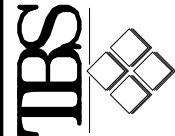

PROPOSED MINI-STORAGE SYSTEM for:

BEN THONE

HWY #10

PRESCOTT, WI

Job Description

Date

1/13/22

Drawn by

KM

Checked by

Scale

1" = 40'-0"

Plan No.

55684

Sheet No.

SITE