


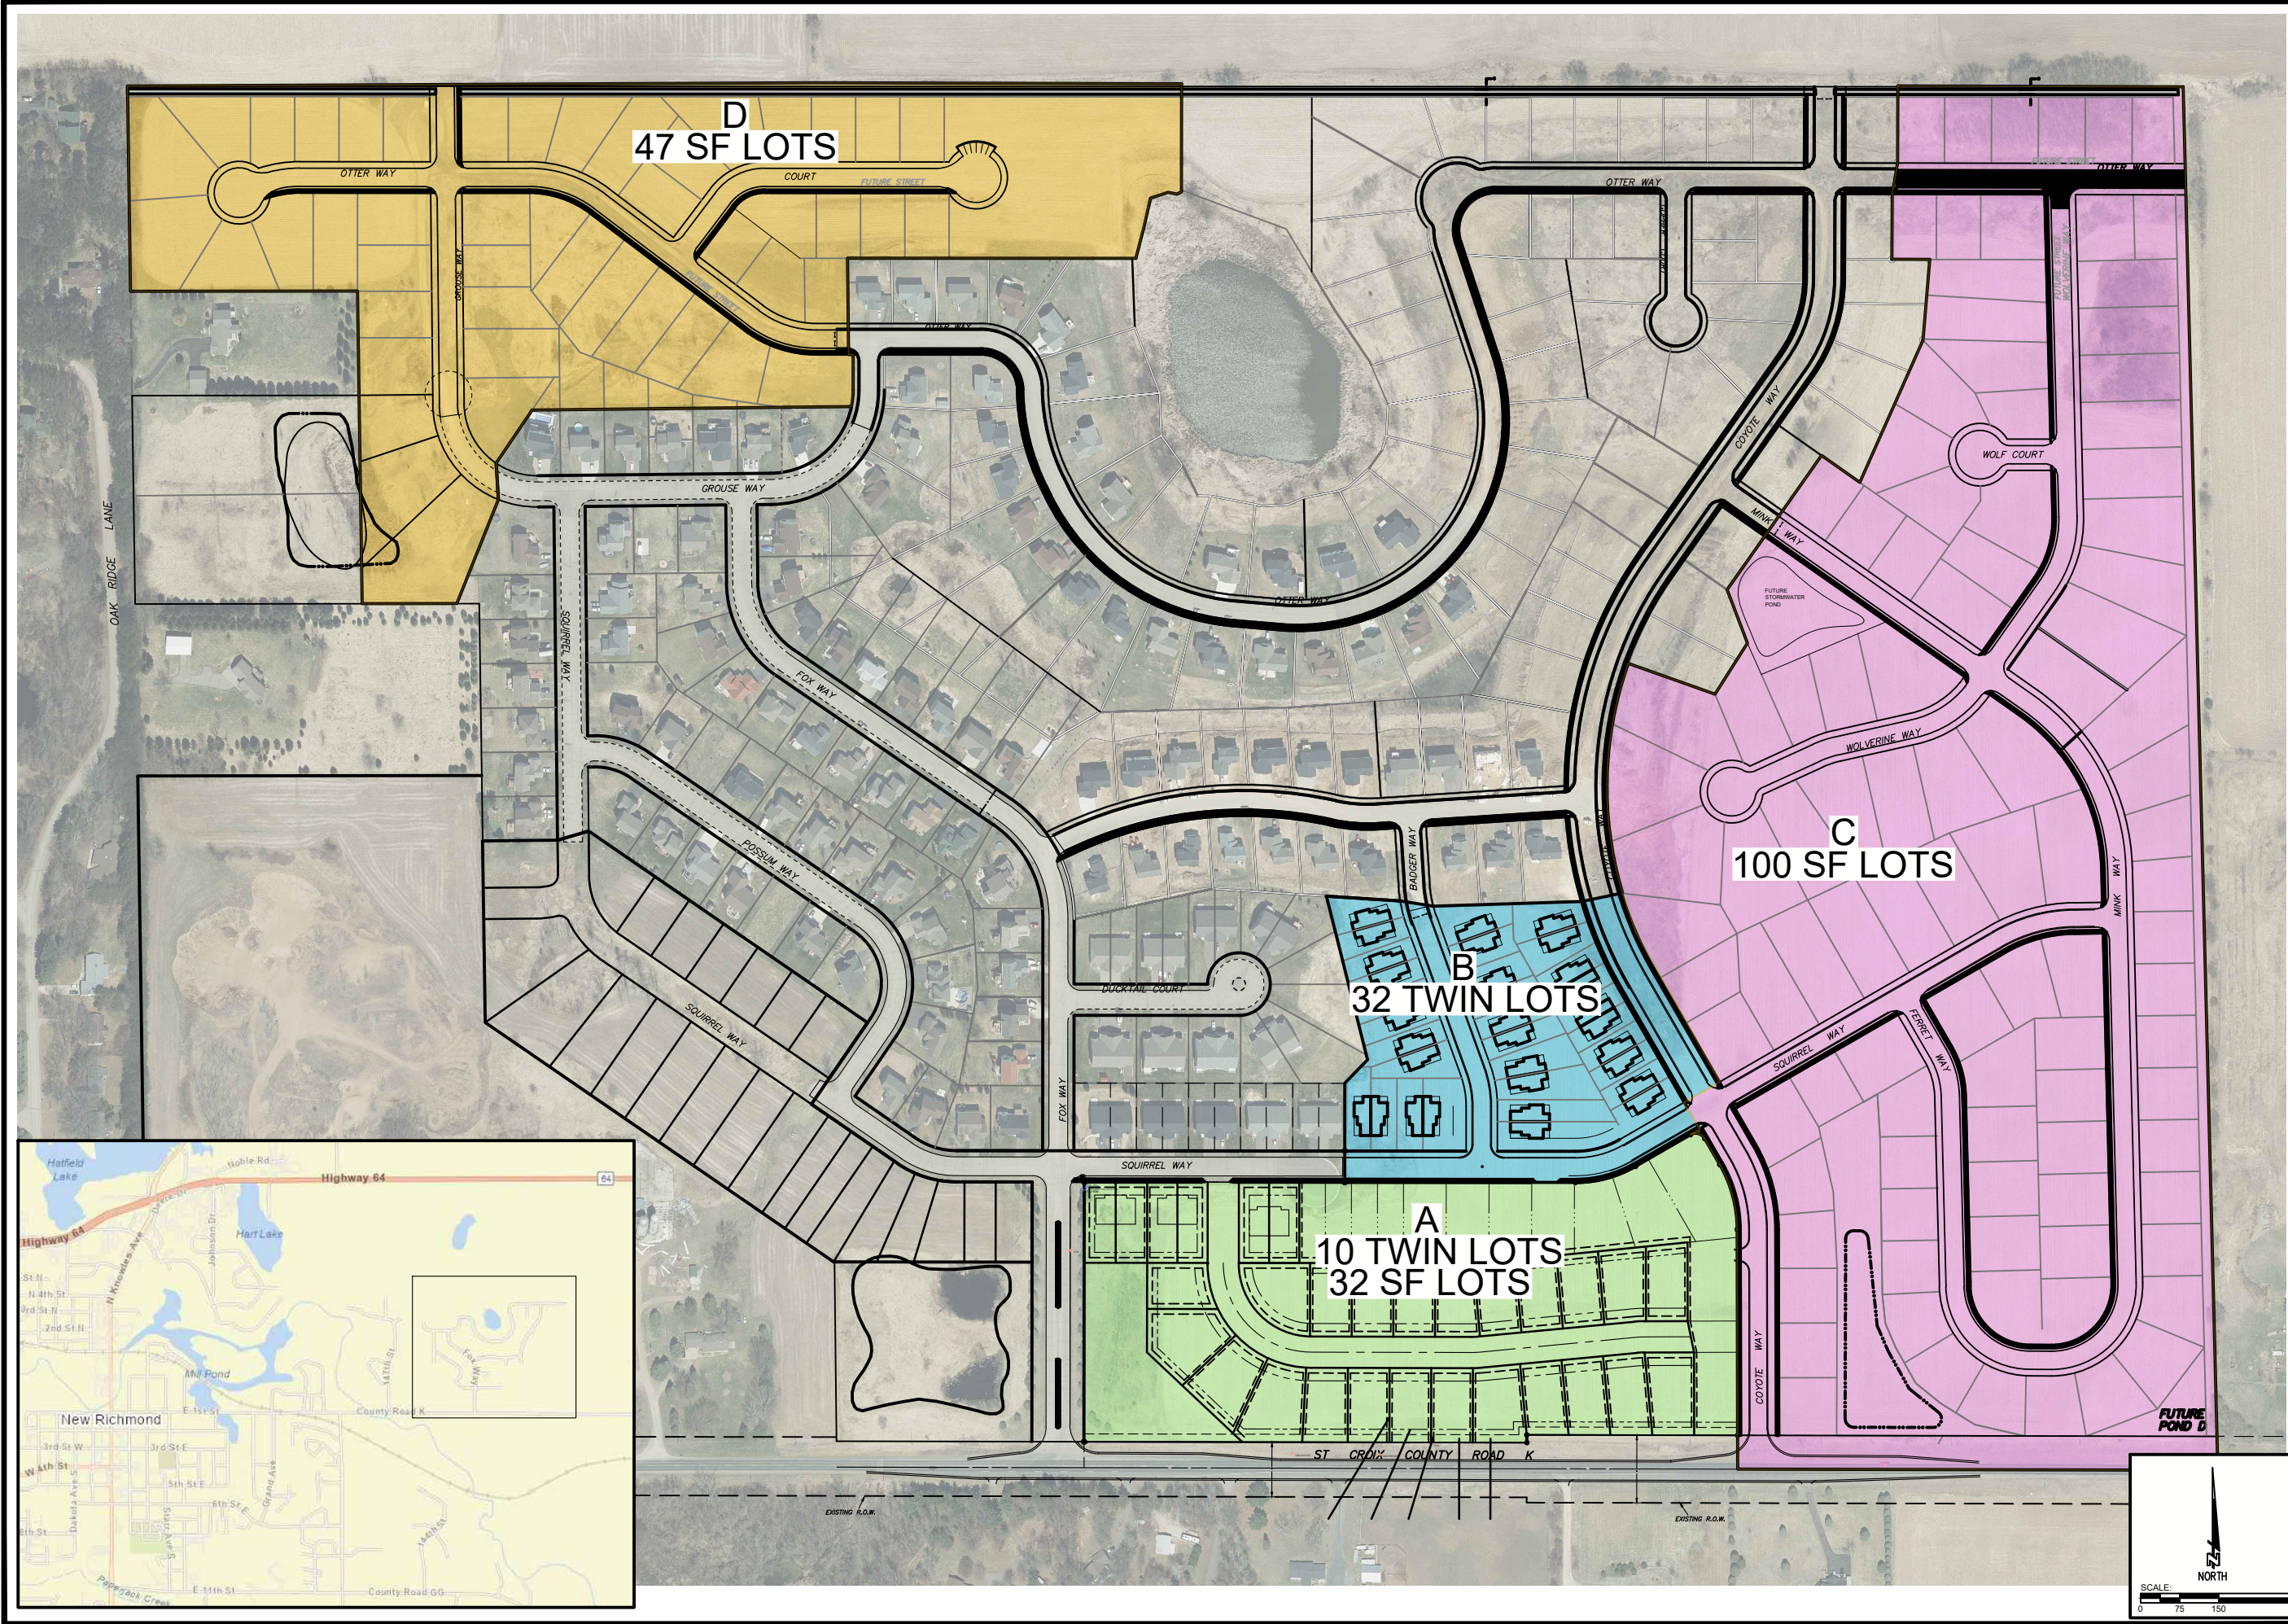

PROJECT:
**FOX RUN
TIM THONE**
CITY OF NEW RICHMOND, ST. CROIX COUNTY, WISCONSIN

SITE PLAN

AC/a

Auth•Consulting/associates
Soil Land Surveying a division of A & V/a

CORPORATE OFFICE
408 Technology Drive East
Suite 100
Kenosha, WI 53151
Tel 715-232-8480
authconsulting.com

BRANCH OFFICE
2820 Pulse Street
Suite 101
Hudson, WI 54016
Tel 715-381-5277

DRAWING PHASE:

OWNER REVIEW

DRAWN BY:

TMC

CHECKED BY:

MDH

DATE:

10/19/21

DWG FILE:

5301-002-MK

REF FILE:

5301-002

JOB NUMBER:

5301-002

REVISION DESCRIPTION:

FOR CONSTRUCTION

AS-BUILT DOCUMENT

DATE:

NAME:

SCALE:

0 75 150 300

NORTH

SHEET NO.

MK